
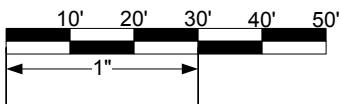


San Mateo Event Center Redwood Hall

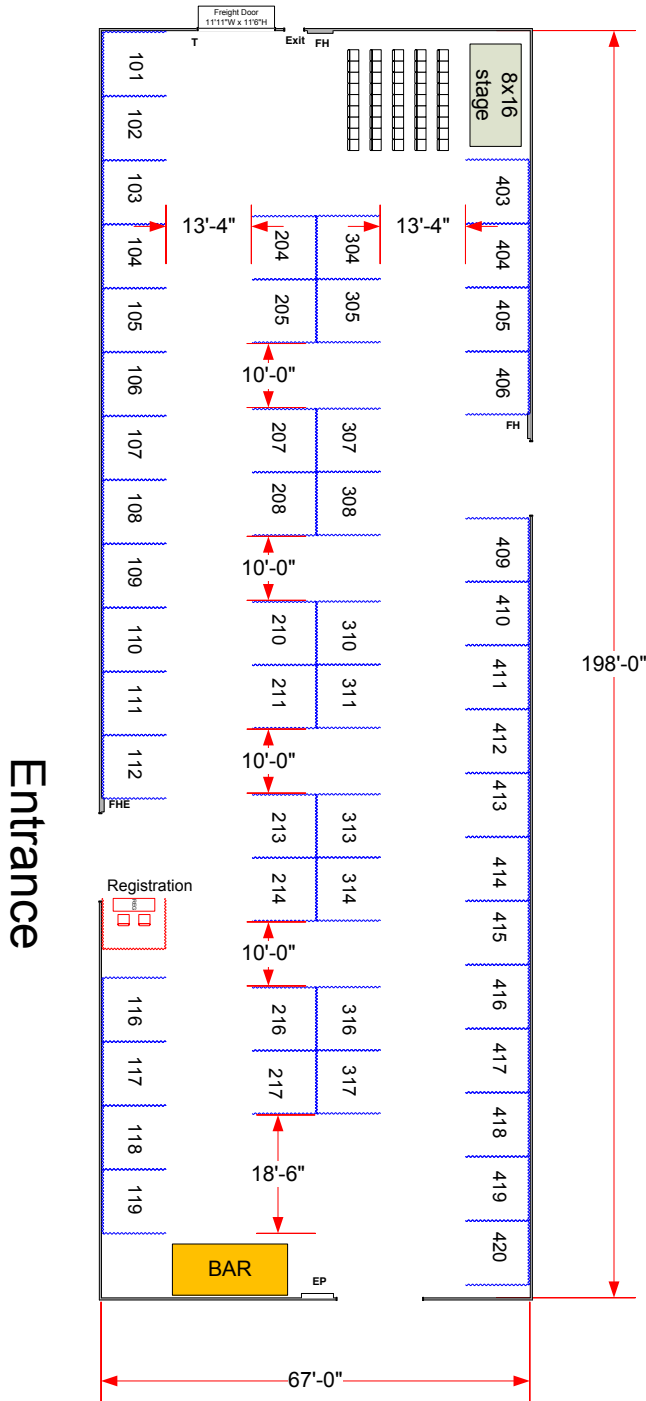

Show Title:
Client:

San Mateo Event Center
Show Date:

Designed By: Rossi Expo, Inc.
Drawn By: John Acton

Rev. #1: _____ / _____ (signature/date)

For additional revisions, please refer to your Agreement for time & material charges.
Final client revisions to the floor plan must be completed ten (10) business days prior to installation of the event and should include potential booths as well as assigned booths. Changes to the finalized floor plan, after the ten (10) day deadline, will generate billing for changes with a minimum of four (4) man hours @ \$75.00 per hour to reset show on-site.

San Mateo Event Cntr - Redwood Hall -
Max 10x10 Booths
Date Drawn: 2007/11/9

Booth Size: 10' x 10'
Booth Amount: 58



Rossi Expositions, Inc.
Phone: 510-436-7500
1040 22nd Ave.
Oakland, Ca. 94606